
U - 0.28 WALL CONFIGURATION				
NOMINAL CONC. WIDTH - TIE SIZE	WALL WIDTH W	WALL CAVITY C		
4" (100mm)	8 ¹ / ₄ " (210mm)	3 ³ " (96mm)		
6" (150mm)	10 ¹ / ₄ " (260mm)	5 ³ ₄ " (146mm)		
8" (200mm)	12 ¹ / ₄ " (311mm)	7 ³ " (197mm)		
10" (250mm)	14 ¹ / ₄ " (362mm)	9 ³ " (248mm)		
12" (300mm)	16 ¹ / ₄ " (413mm)	11 ³ " (299mm)		

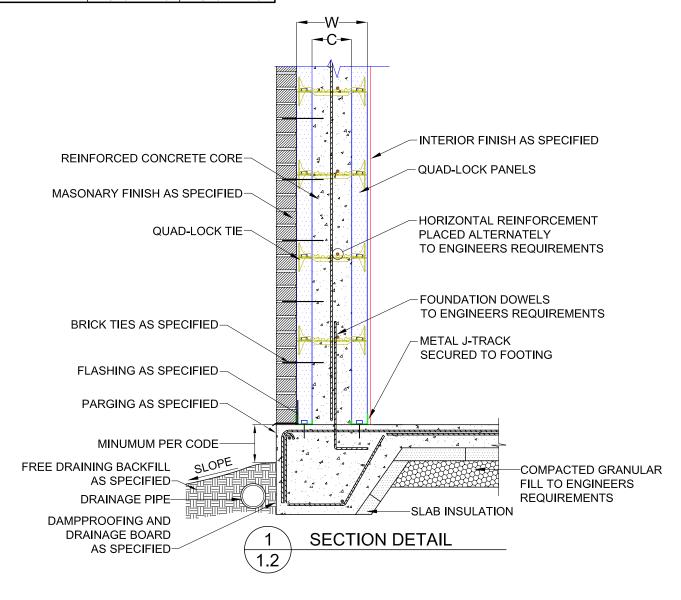



DUE TO VARIANCES IN LOCAL CODES, CONSTRUCTION PRACTICES AND REQUIREMENTS ALL DETAILS SHALL BE CONSTRUCTED IN ACCORDANCE WITH SUCH LOCAL CODES, CONSTRUCTION PRACTICES, AND REQUIREMENTS REGARDLESS OF CONSTRUCTION DETAIL SHOWN IN DRAWING.

QUADALOCK BUILDING SYSTEMS LTD. RESERVES THE RIGHT TO CHANGE INFORMATION

SHOWN WITHOUT NOTICE.

THICKENED EDGE - SLAB ON MASONARY				
DATE:	2005-07-23	scale: nts		
REVISION NO:	R-04	PROJECT: N/A		
REVISION DATE:	March 2009	CUSTOMER: N/A		
DRAWN BY:	Z. PROSTRAN	D. J. BENNION	DRAWING NO:	
REVISED BY:	M. BAILEY	REVISION APPROVED BY:	1.2	