
U - 0.28 WALL CONFIGURATION					
NOMINAL CONC. WIDTH - TIE SIZE	WALL WIDTH W	WALL CAVITY C			
4" (100mm)	8½" (210mm)	3 ³ ₄ " (96mm)			
6" (150mm)	10 ¹ / ₄ " (260mm)	5 ³ ₄ " (146mm)			
8" (200mm)	12 ¹ / ₄ " (311mm)	7 ³ " (197mm)			
10" (250mm)	14 ¹ / ₄ " (362mm)	9 ³ ₄ " (248mm)			
12" (300mm)	16 ¹ / ₄ " (413mm)	11 ³ " (299mm)			

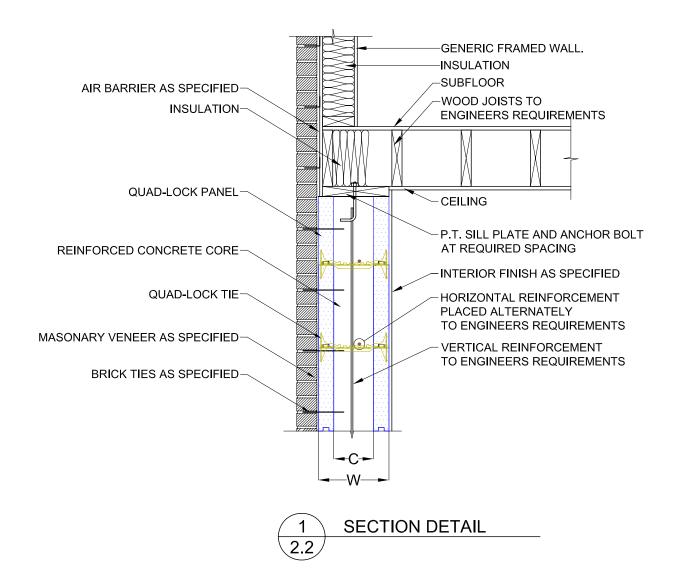



Quad-Lock (England) Ltd. Unit B3. 1 Maws Centre Jackfleld, Shropshire TF8 7LS

Tel: 01952 884931 Fax: 01952 883285 www.quadlock.co.uk

DUE TO VARIANCES IN LOCAL CODES, CONSTRUCTION PRACTICES AND REQUIREMENTS ALL DETAILS SHALL BE CONSTRUCTED IN ACCORDANCE WITH SUCH LOCAL CODES, CONSTRUCTION PRACTICES, AND REQUIREMENTS REGARDLESS OF CONSTRUCTION DETAIL SHOWN IN DRAWING.

QUADALOCK BUILDING SYSTEMS LTD. RESERVES THE RIGHT TO CHANGE INFORMATION

SHOWN WITHOUT NOTICE.

FLOOR JOIST PARALLEL TO WALL					
DATE:	2005-07-23	scale: nts			
REVISION NO:	R-04	PROJECT: N/A			
REVISION DATE:	March 2009	CUSTOMER: N/A			
DRAWN BY:	Z. PROSTRAN	APPROVED BY: D. J.	BENNION	DRAWING NO:	
REVISED BY:	M. BAILEY	REVISION APPROVED BY:		2.2	